


DOOR TYPES

SCALE: 1/4" = 1'-0"

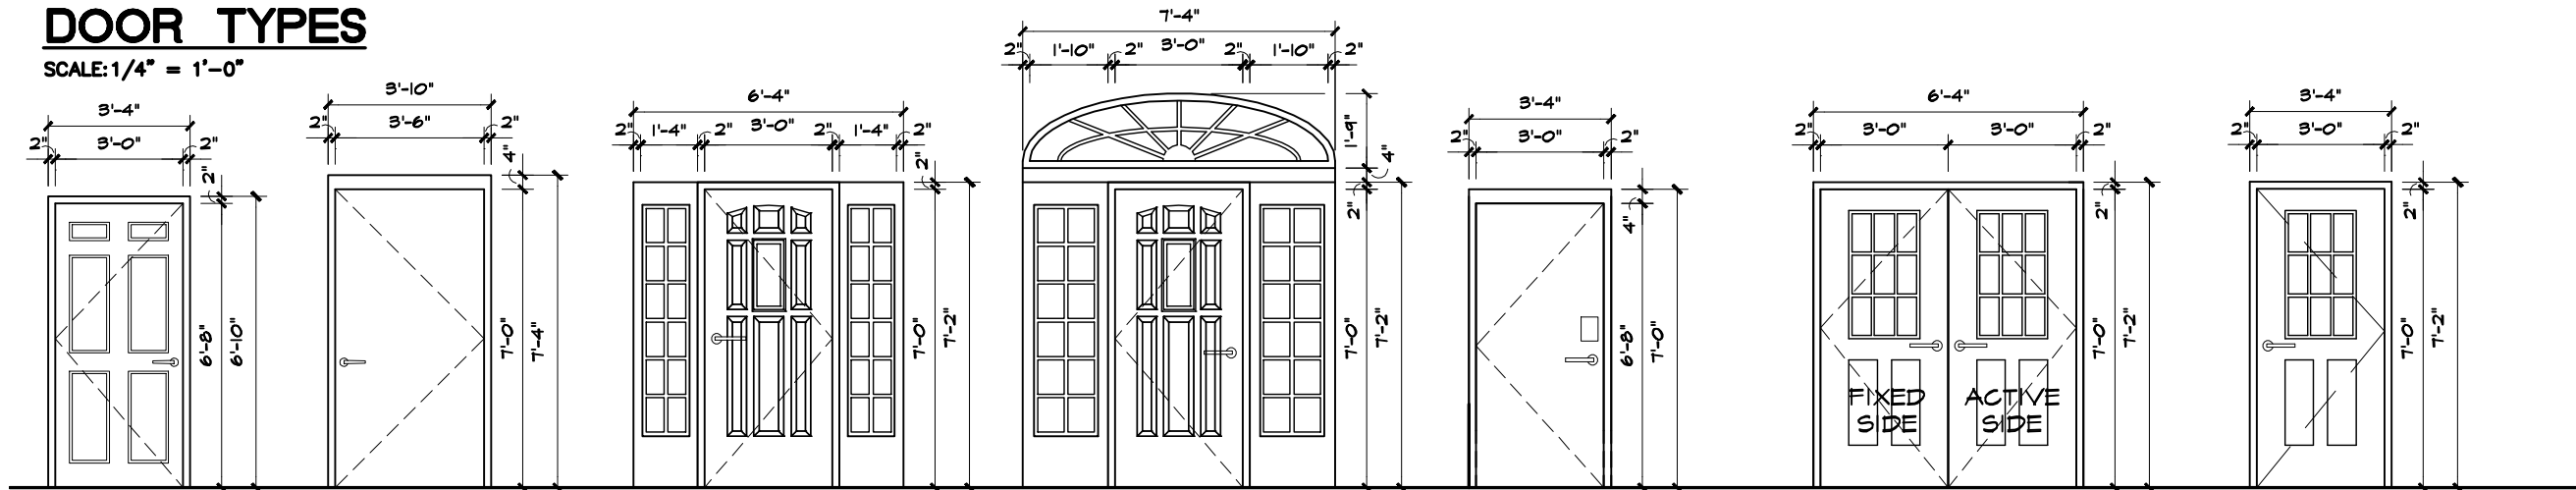

GIHM DOOR & FRAME, 90 MIN FIRE RATED ASSEMBLY, PANIC DEVICE (12-8804-ETL), KICKPLATE, CLOSER, MAX 1/2" H THRESHOLD W/ FULL ON OUTSIDE OF STAIR

GIHM DOOR & FRAME, 45 MIN FIRE RATED ASSEMBLY, (3BB) NRP HINGES, CLOSER W/ STOREROOM FUNCTION LOCKSET

STAINABLE STEEL DOOR W/ FIXED SIDELITES, 4.5"x4.5" SPRING HINGES, MAX 1/2"H THRESHOLD, WEATHERSTRIPPING, LEVER LOCKSET, DEAD BOLTLOCK, KEY EXTERIOR, THUMB TURN INTERIOR, MIN 1 1/2" THROW

STAINABLE STEEL DOOR W/ FIXED SIDELITES & FIXED TRANSOM, 4.5"x4.5" SPRING HINGES, MAX 1/2"H THRESHOLD, WEATHERSTRIPPING, LEVER LOCKSET, DEAD BOLTLOCK, KEY EXTERIOR, THUMB TURN INTERIOR, MIN 1 1/2" THROW

GIHM DOOR & FRAME, 90 MIN FIRE RATED ASSEMBLY, PANIC DEVICE (12-8804-ETL), KICKPLATE, CLOSER, MAX 1/2" H THRESHOLD W/ FULL & CODED PUSH BUTTON ON EXTERIOR SIDE

STAINABLE STEEL PAIR OF DOORS, 4.5"x4.5" SPRING HINGES, MAX 1/2"H THRESHOLD, WEATHERSTRIPPING, VERTICAL THROW TO FIX PASSIVE DOOR, LEVER LOCKSET, DEAD BOLTLOCK, KEY EXTERIOR, THUMB TURN INTERIOR, MIN 1 1/2" THROW

STAINABLE STEEL DOOR, 4.5"x4.5" SPRING HINGES, MAX 1/2"H THRESHOLD, WEATHERSTRIPPING, LEVER LOCKSET, DEAD BOLTLOCK, KEY EXTERIOR, THUMB TURN INTERIOR, MIN 1 1/2" THROW

① BASEMENT, 2ND, 3RD FLOOR STAIRS

② BASEMENT ELEVATOR MECHANICAL ROOM


③ WEST ENTRY

④ NORTH ENTRY

⑤ EAST STAIR ENTRY

⑥ MULTI-PURPOSE ROOM ENTRY

⑦ KITCHEN ENTRY

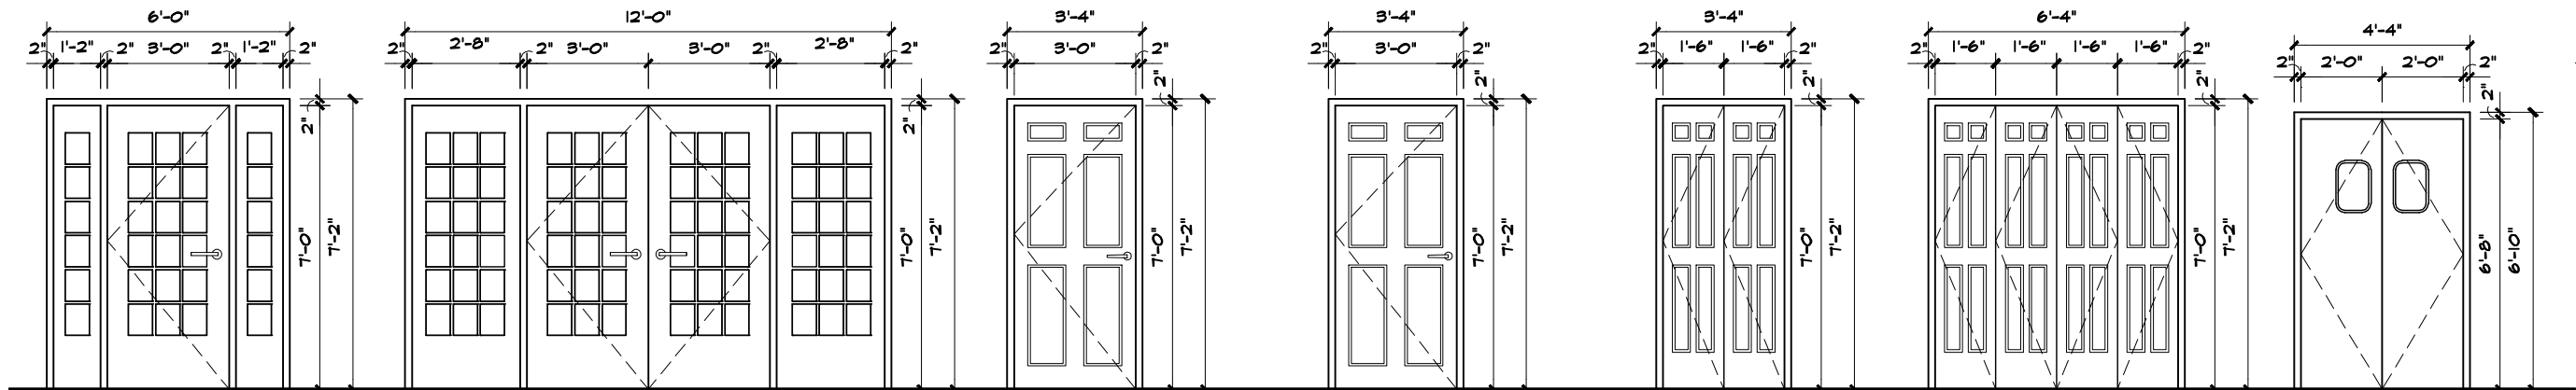

FRENCH DOOR & FIXED SIDELITES, SC DOOR W/ WOOD FRAME, (3) HINGES, LATCHSET & CLOSER

PAIR OF FRENCH DOORS W/ FIXED SIDELITES, SC DOORS W/ WOOD FRAMES, (3) HINGES EACH DOOR & LATCHSETS

GIHM DOOR & FRAME, 90 MIN FIRE RATED ASSEMBLY, PANIC DEVICE (12-8804-ETL), KICKPLATE, CLOSER, MAX 1/2" THRESHOLD W/ FULL ON OUTSIDE OF STAIR

SIX PANEL SC DOOR W/ WOOD FRAME, (3) HINGES & LATCH SET

BIFOLD, SIX PANEL SC DOORS W/ WOOD FRAME & O.H. TRACK

PAIR OF BIFOLDS, SIX PANEL SC DOORS W/ WOOD FRAME & O.H. TRACK

PAIR OF DUAL SWING DOORS, HARDWARE & TWO PAIR OF DOUBLE DOORS PROVIDED BY HWH

⑧ VESTIBULE

⑨ DINING ROOM

⑩ FIRST FLOOR STAIRWAYS

⑪ FIRST FLOOR

⑫ GENERAL CLOSET

⑬ COATS

⑭ KITCHEN